




2 STREET VIEW 1
A-2

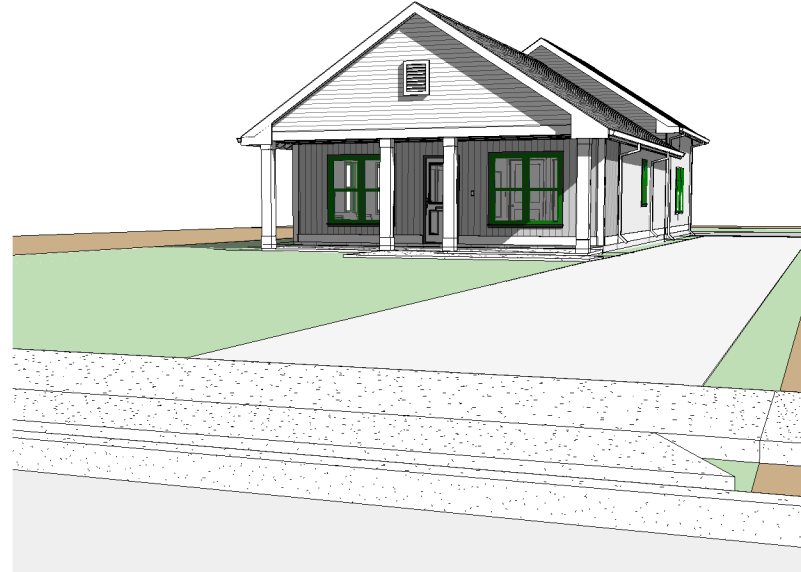

3 STREET VIEW 2
A-2

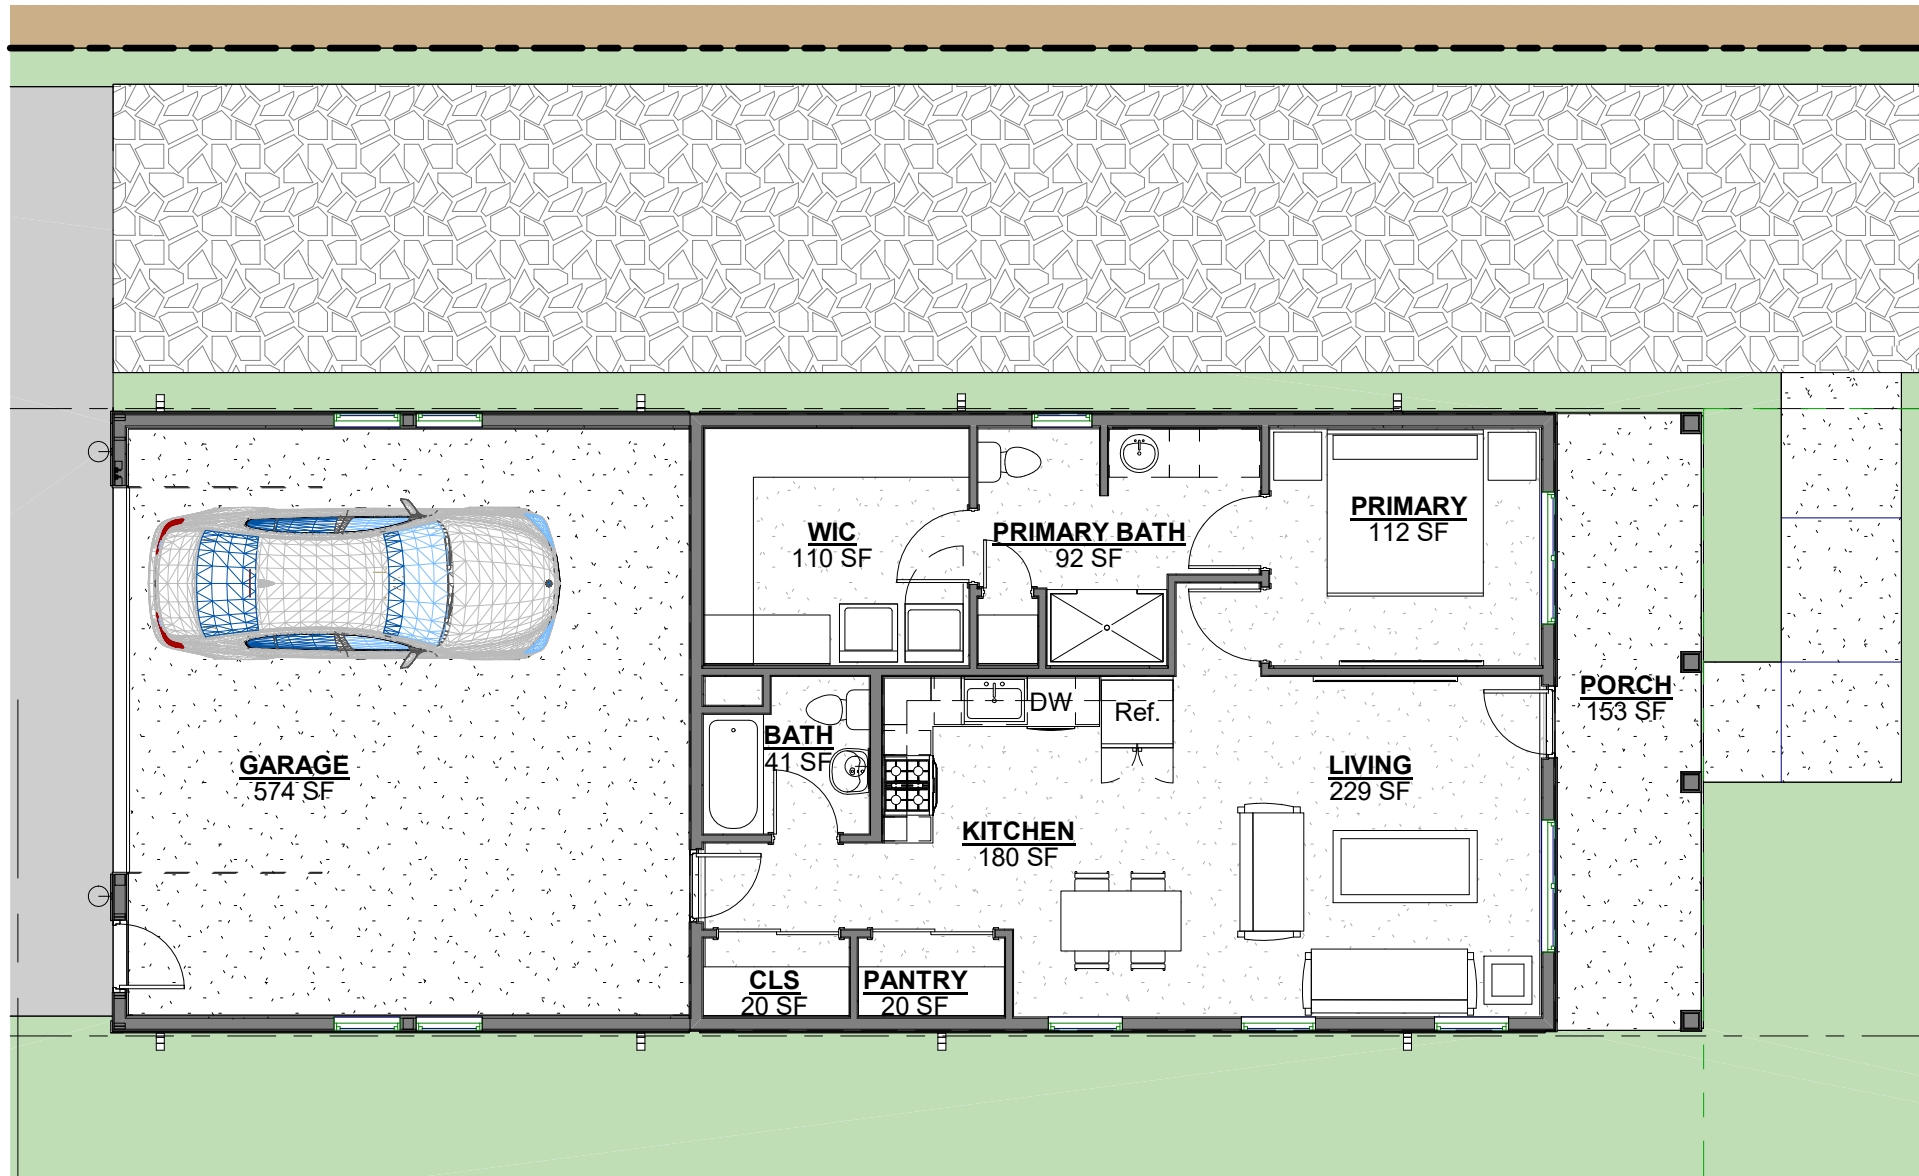

1 FLOOR PLAN
A-2 1/8" = 1'-0"

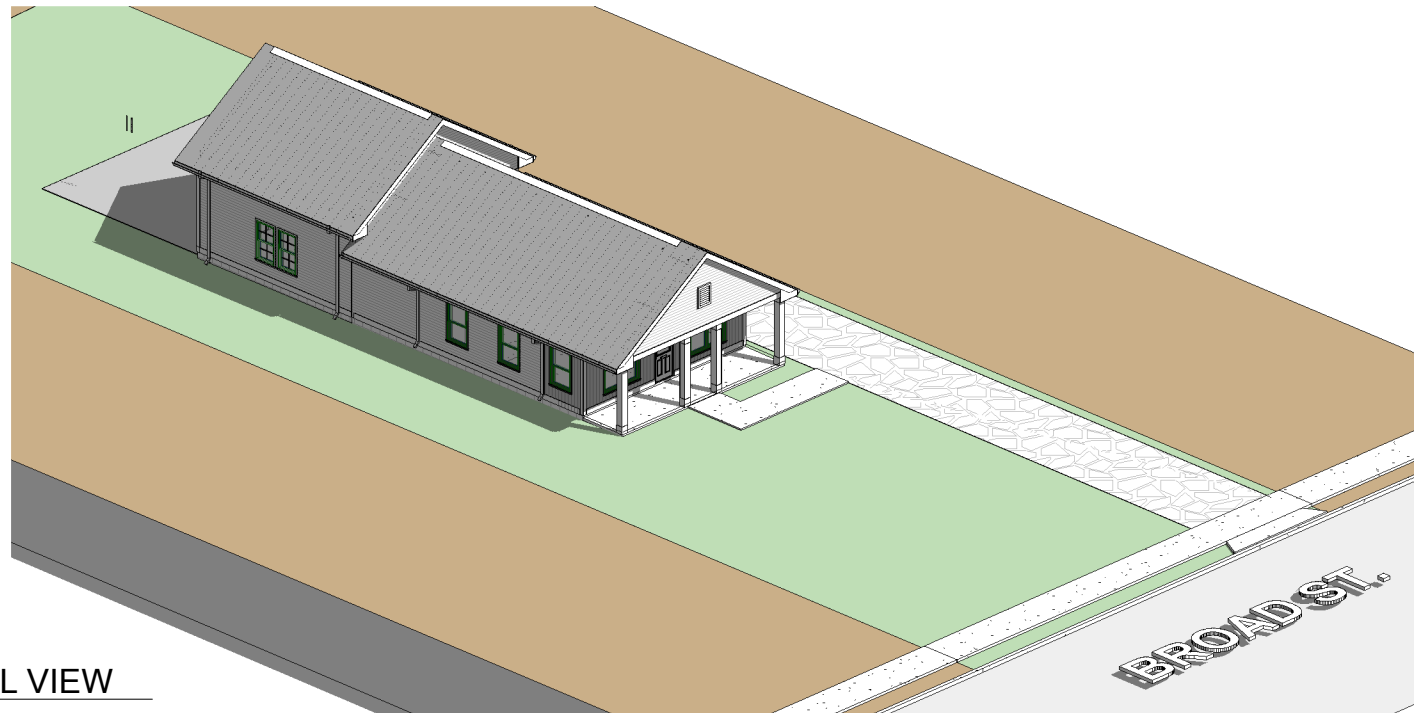

4 3D AERIAL VIEW
A-2

J.W. PEDERSEN ARCHITECT P.C.
 I HEREBY RESERVE ALL COPYRIGHT AND OTHER PROPERTY RIGHTS TO THESE PLANS. ALL DESIGNS, SPECIFICATIONS AND DRAWINGS ARE THE PROPERTY OF J.W. PEDERSEN ARCHITECT P.C. WHICH ARE TO BE USED ONLY IN CONNECTION WITH THIS PROJECT. THIS DRAWING IS NOT TO BE REPRODUCED, COPIED, REPRODUCED, OR TRANSMITTED IN ANY FORM OR BY ANY MEANS, ELECTRONIC OR MECHANICAL, INCLUDING PHOTOCOPYING, RECORDING, OR BY ANY INFORMATION STORAGE AND RETRIEVAL SYSTEM, WITHOUT THE WRITTEN APPROVAL AND CONSENT OF J.W. PEDERSEN ARCHITECT P.C. THESE DOCUMENTS SHALL NOT BE TRANSFERRED TO ANY OTHER PARTY WITHOUT THE WRITTEN APPROVAL OF J.W. PEDERSEN ARCHITECT P.C. CONTRACTORS SHALL VERIFY ALL DIMENSIONS PRIOR TO CONSTRUCTION, AND BEING AND DISAPPEAR TO THE ATTENTION OF THE ARCHITECT. ALL DIMENSIONS SHALL BE AS SHOWN UNLESS OTHERWISE NOTED. THE ARCHITECT SHALL BE RESPONSIBLE FOR THE STRUCTURAL AND MECHANICAL DESIGN OF THE PROJECT WITHIN THE APPROVAL OF THE ARCHITECT.

EDUCATIONAL COMMERCIAL
 RESIDENTIAL INDUSTRIAL
 JOHN W. PEDERSEN R.A. N.J. LIC. NO. 21A1010009000
 1199 E PARK AVE, VINELAND, NJ 08360
 856.692.5622 (OFFICE) 856.692.0585 (FAX)
 INFO@JWPEDERSENARCHITECT.COM
 WWW.JWPEDERSENARCHITECT.COM



JONATHAN FORSYTHE
 239 BROAD STREET, ELMER NJ 08318
 BLOCK 20 LOT 19

JOB NO.	
DRN BY	Author
CHKD	Checker
SCALE	1/8" = 1'-0"
DATE	02/13/24

A-2

2/19/2024 10:29:13 AM